

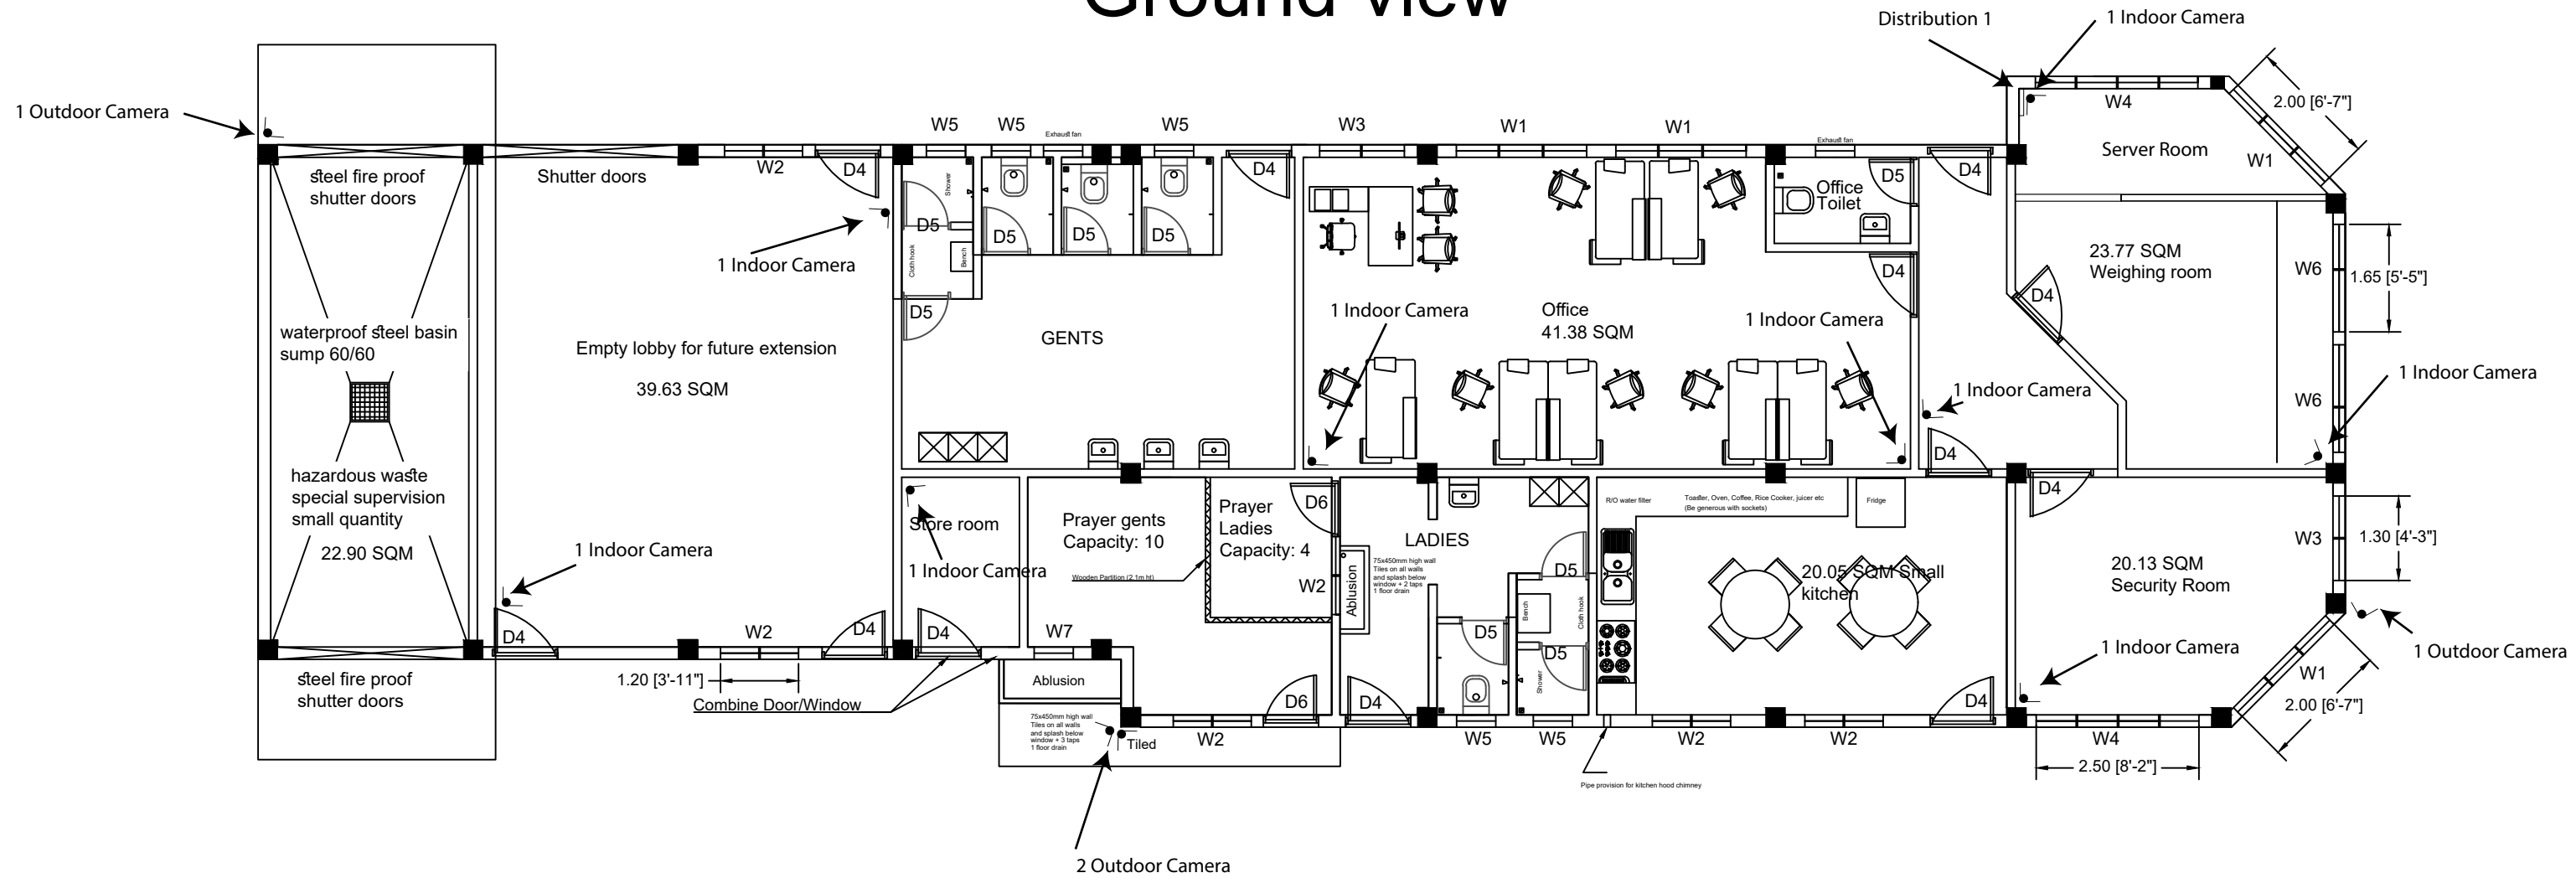


Ground view

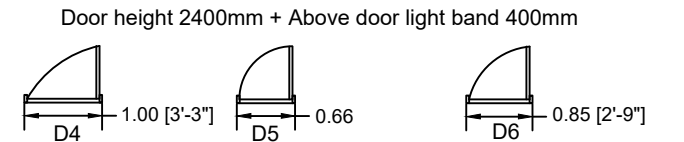

NOTE:
All measurements are in m

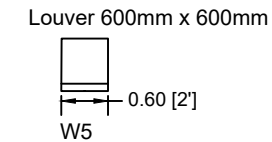

Window, Door Locations

A3 PAPER , Scale 1:100

06 July 2021